


REVISIONS	BY

CITY VILLAGE OF CLARKSTON


FOR:
7471 HITCHCOCK RD.
WHITE LAKE, MICH. 48383
248-887-2424 C
248-885-1585 C

Architectural Designs by
DAVE DOBRIN ASSOCIATES LLC.


Date	1-4-18
Scale	
Drawn	
Job	17-238
Sheet	
Of	20 Sheets

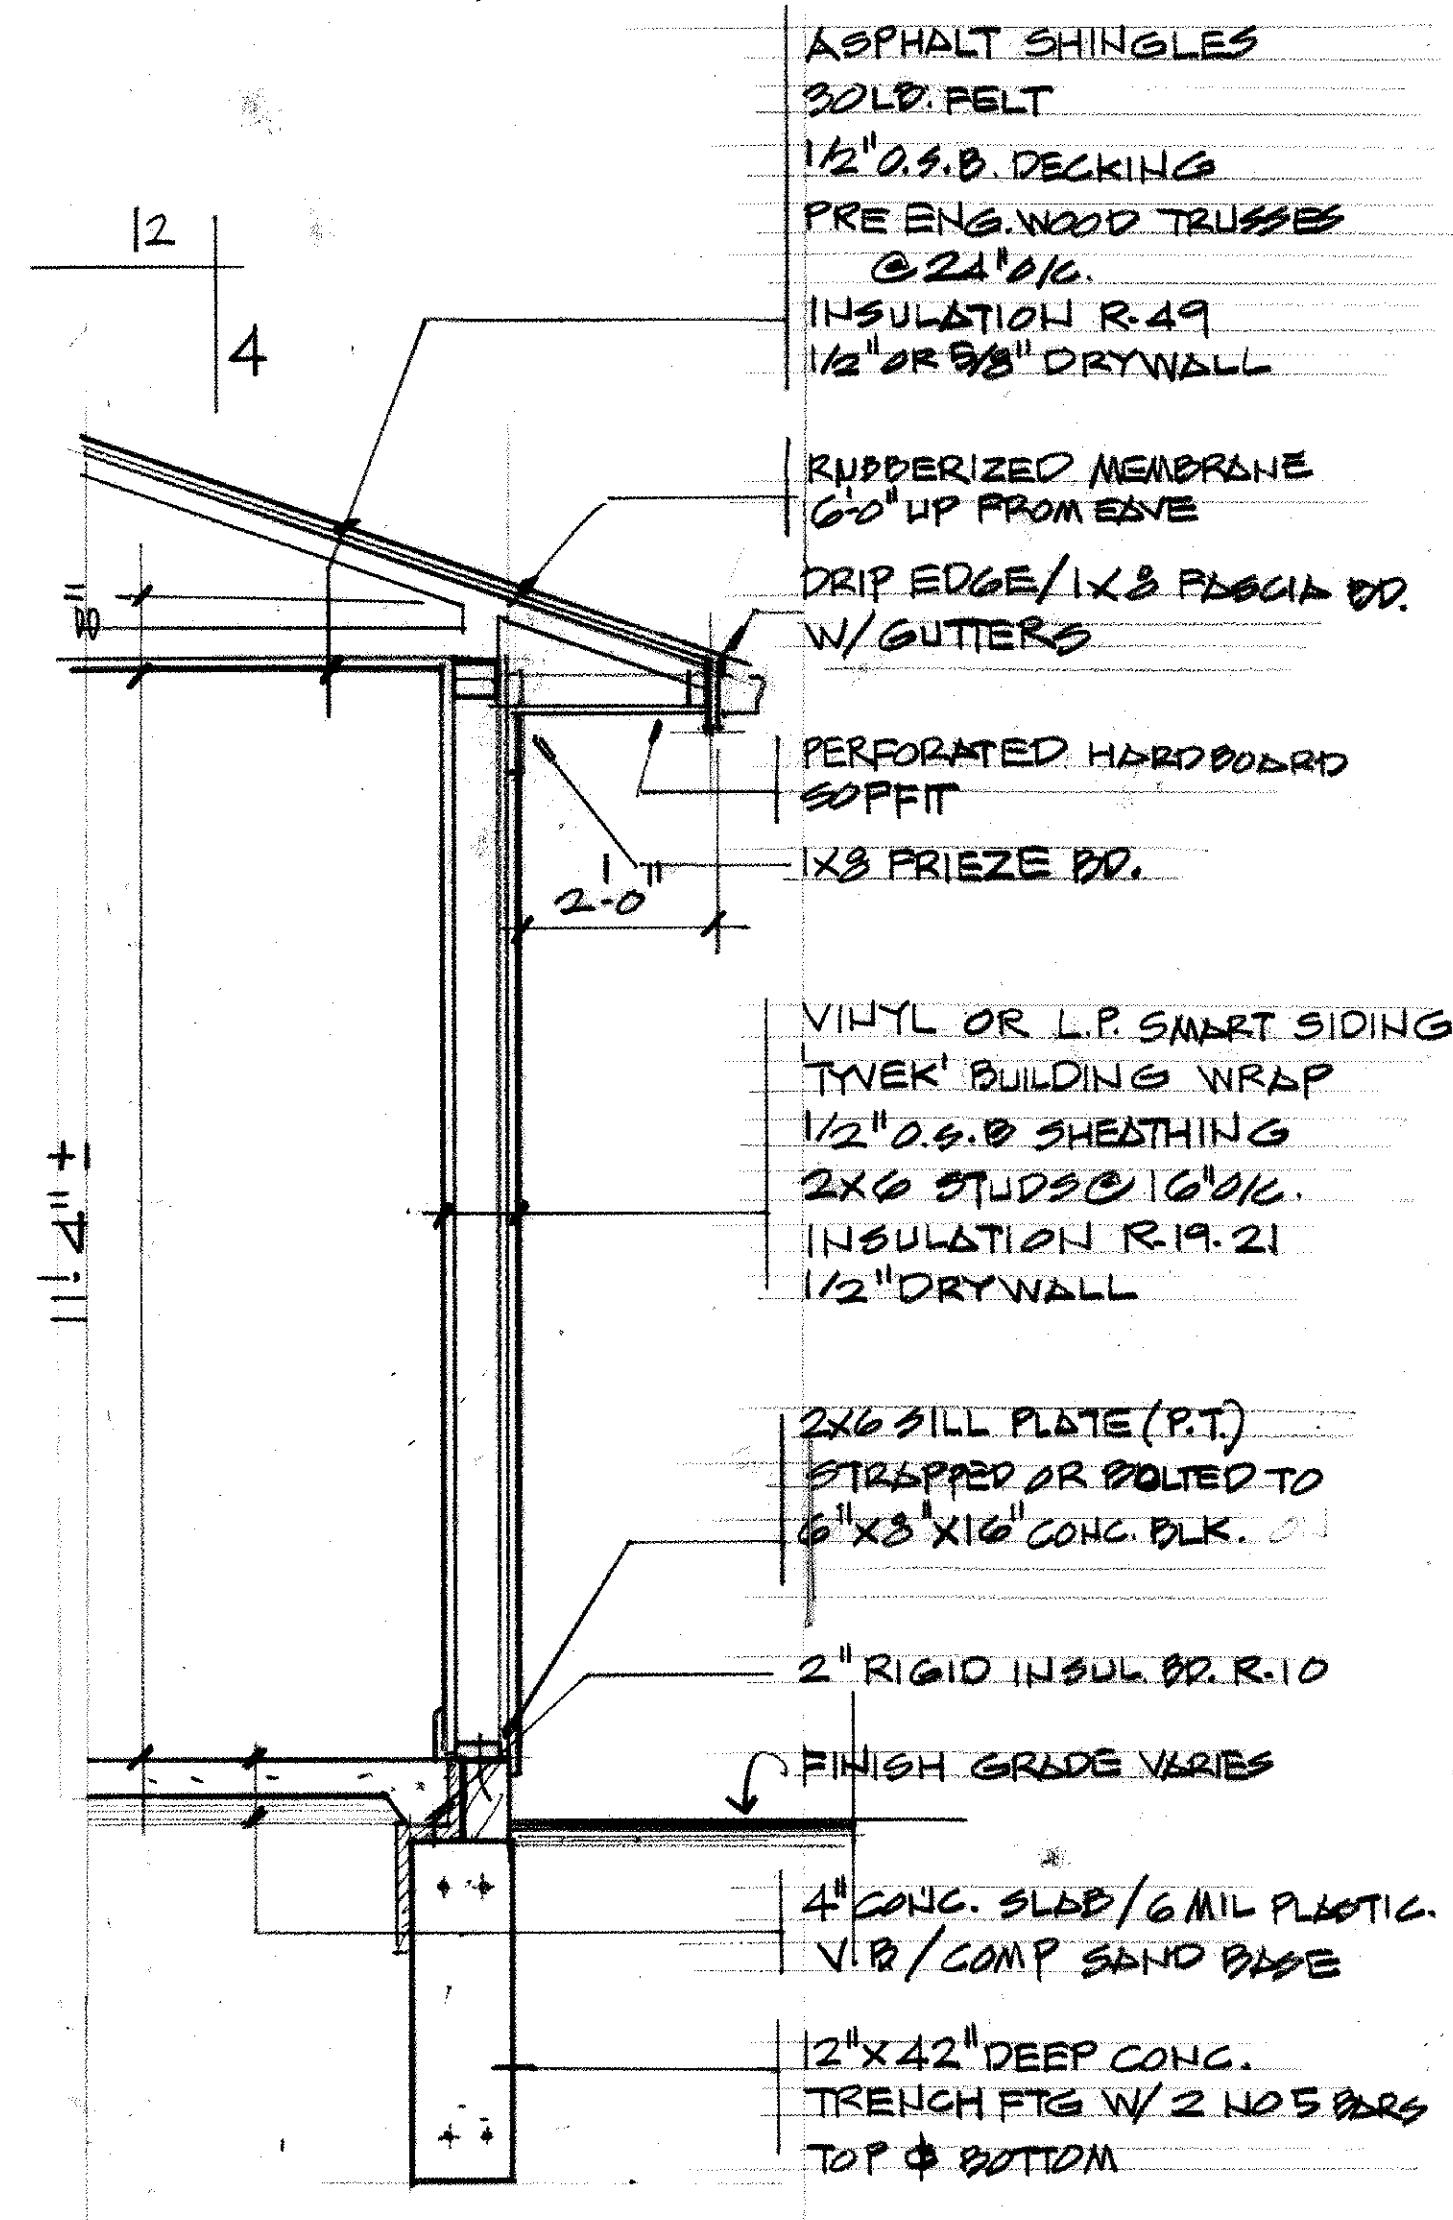


WALL SECTION

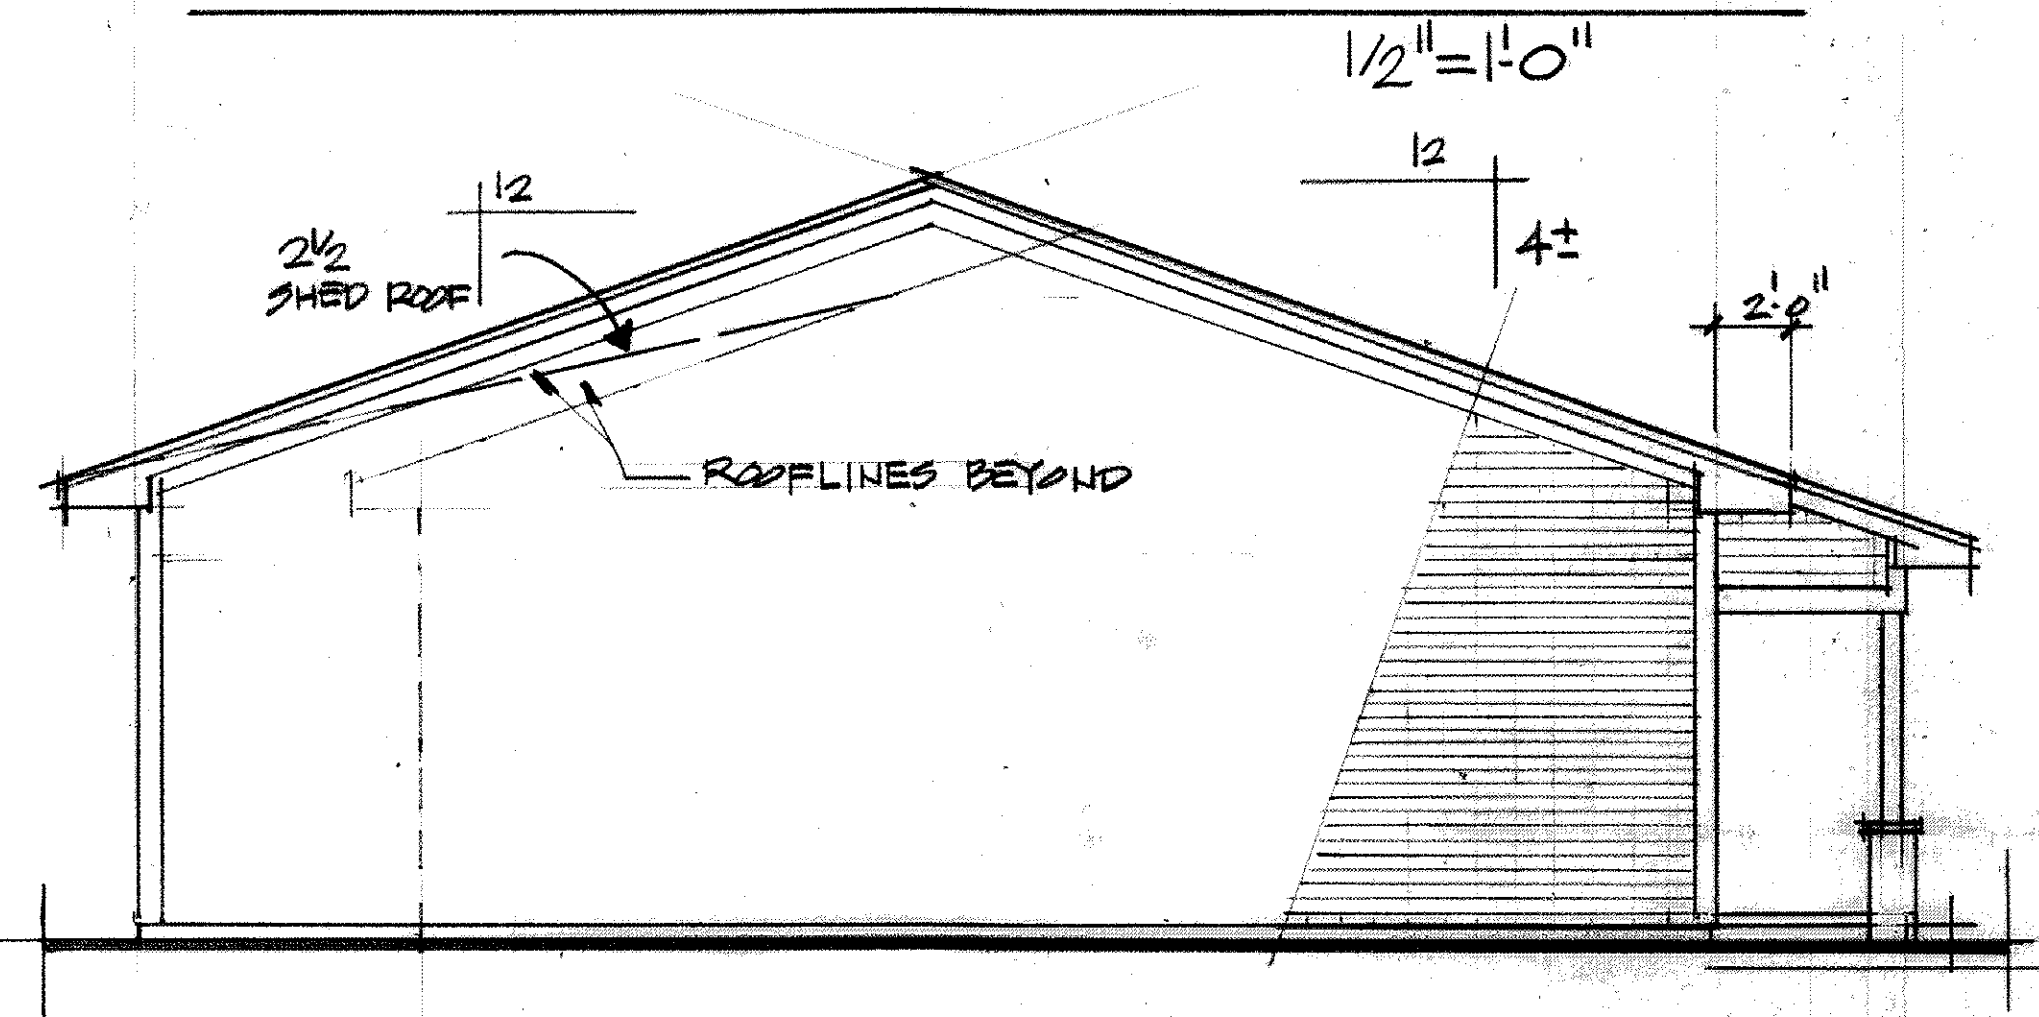


NORTH ELEVATION

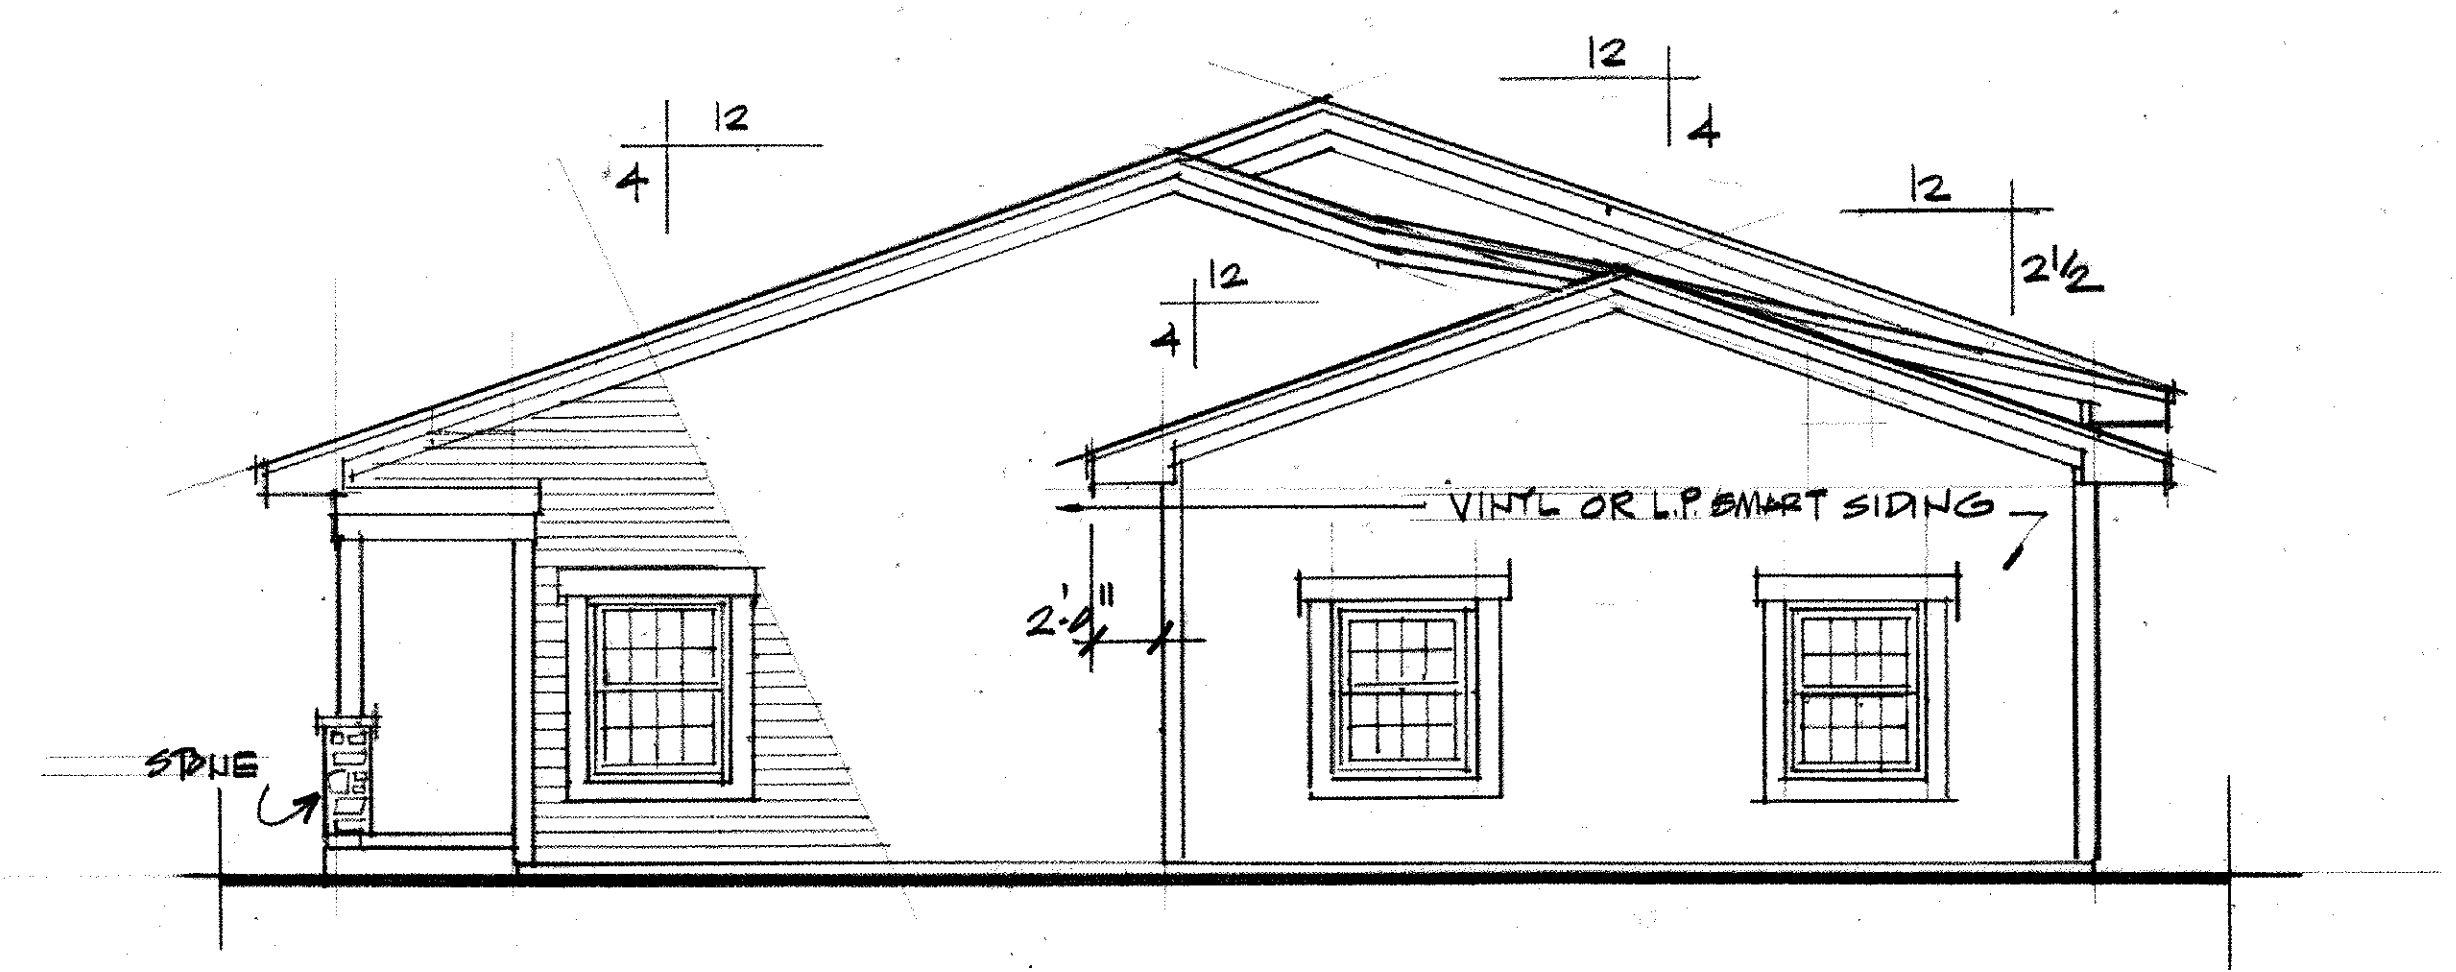

SOUTH ELEVATION

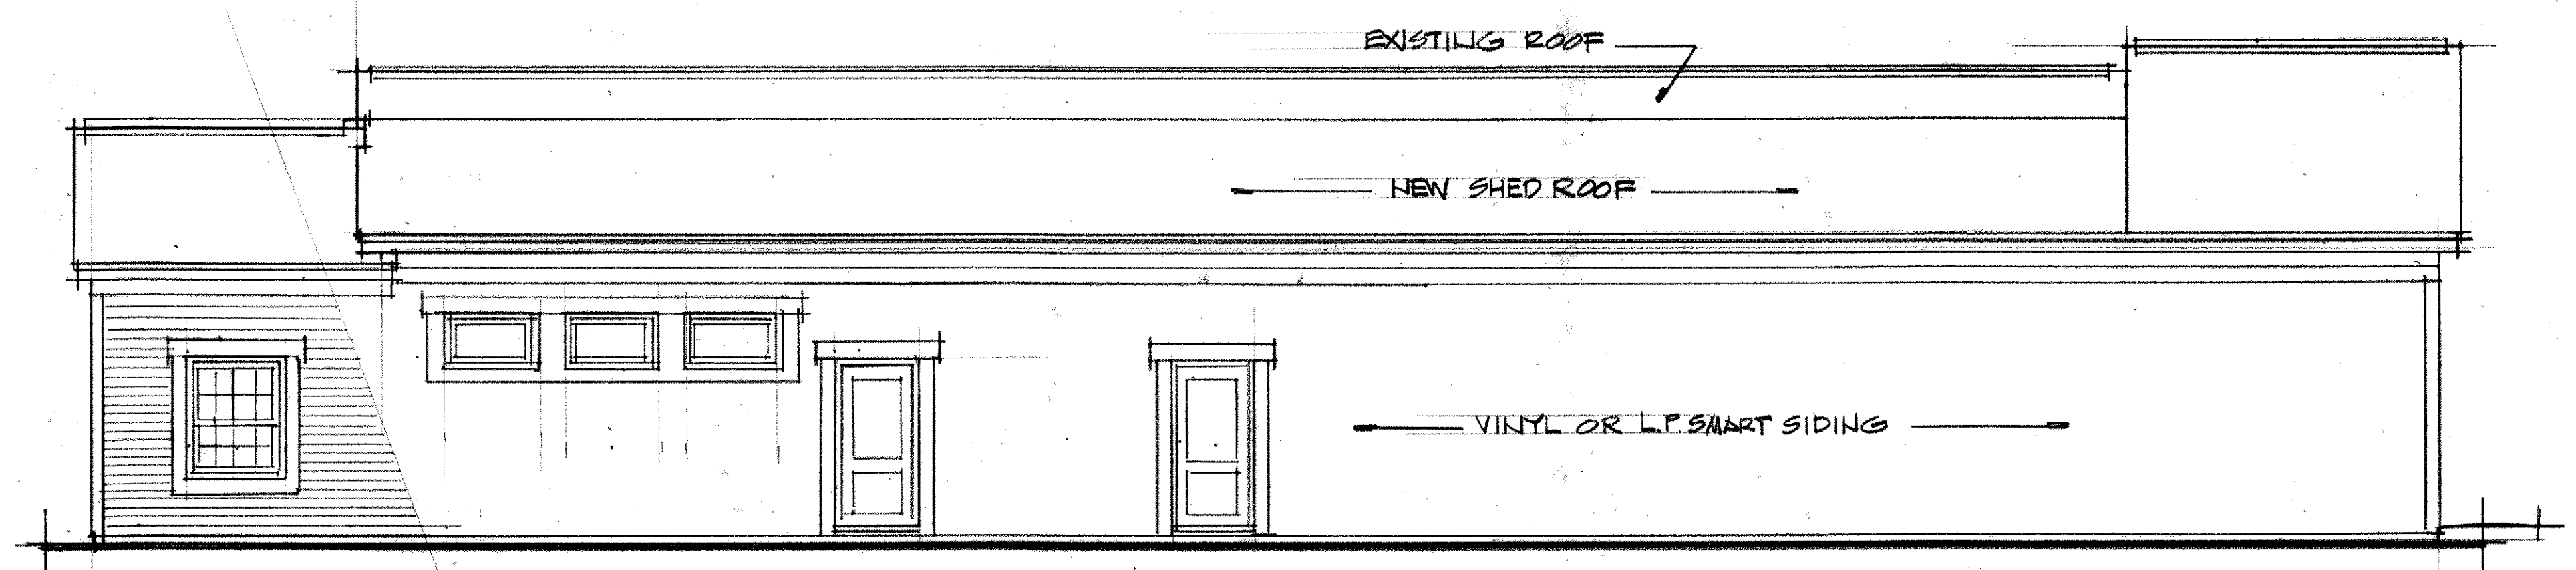

EAST ELEVATION

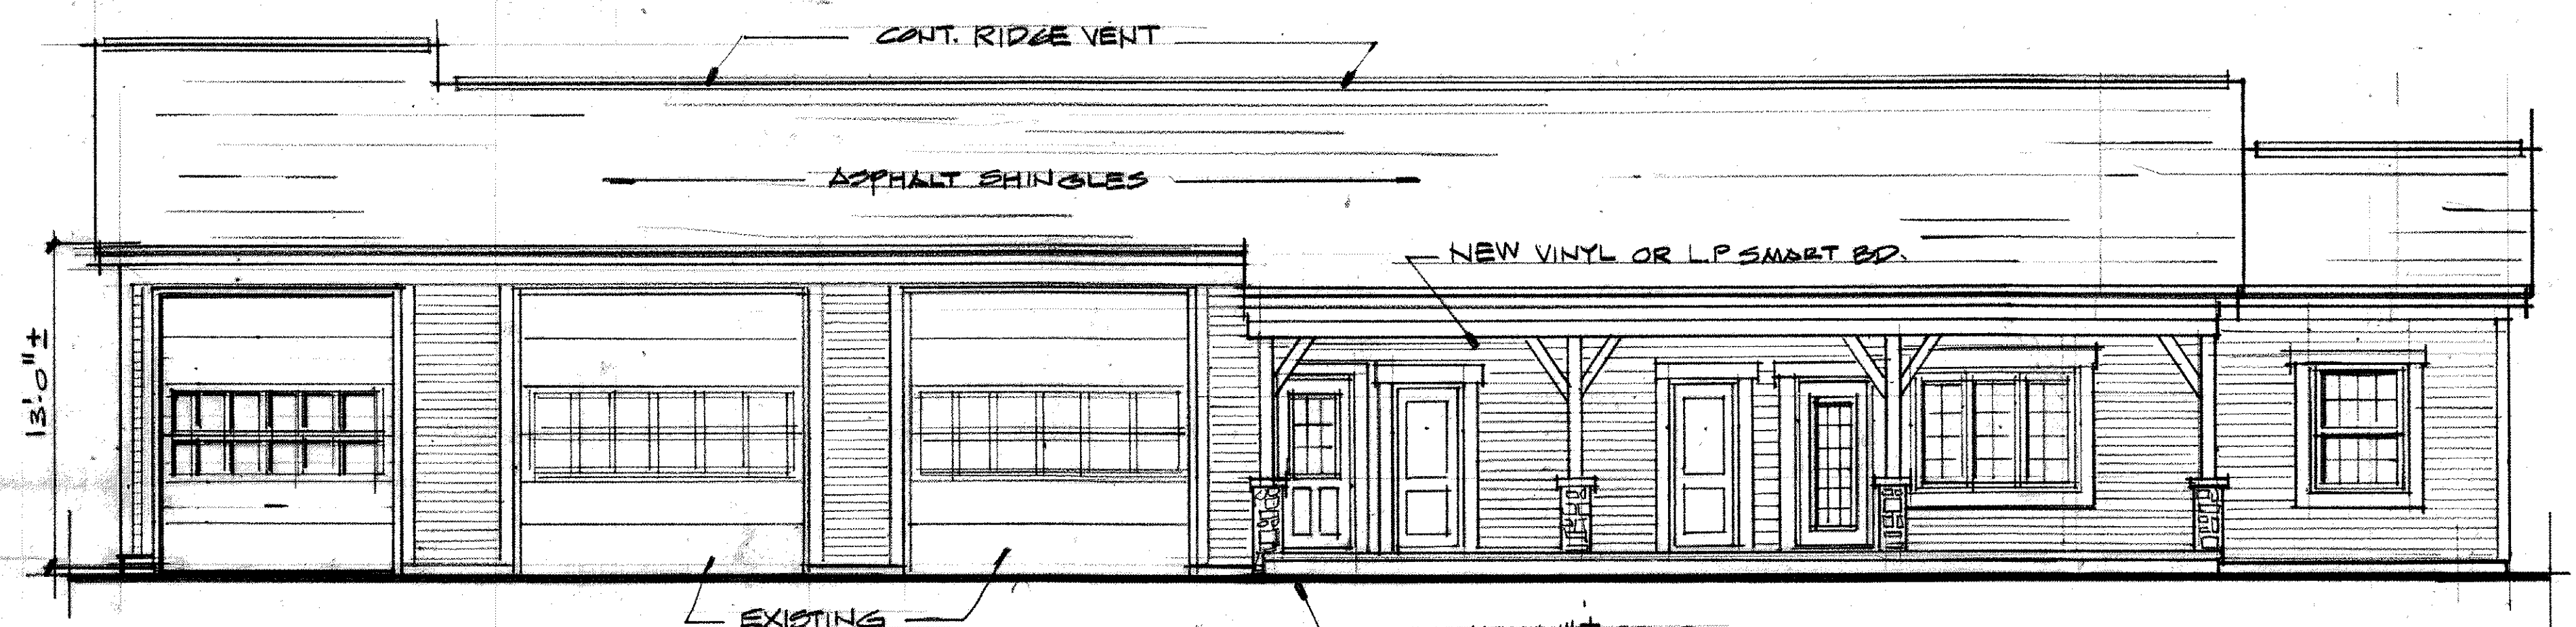

WEST ELEVATION